



# Wood Sliding Patio Doors

## 4 9/16" FRAME WALL

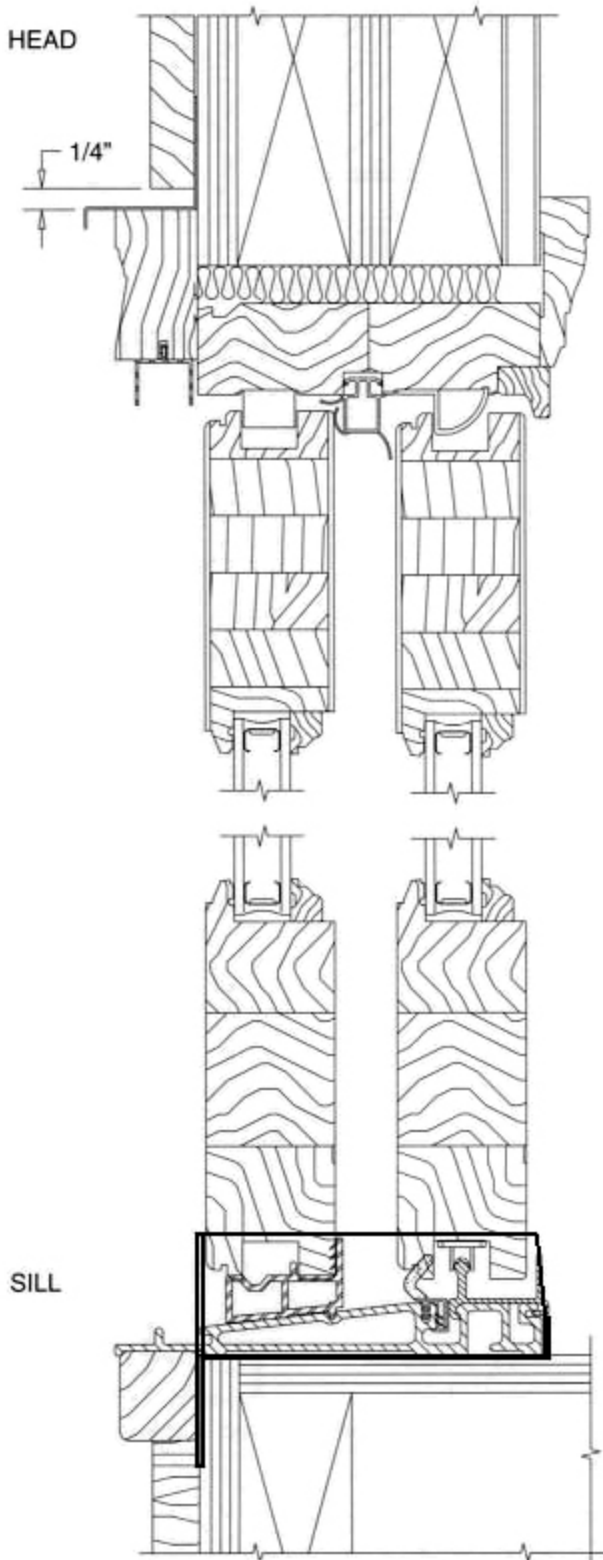

#500 series 4 9/16" for 2x4 wall (wood slider)

## 6 9/16" FRAME WALL

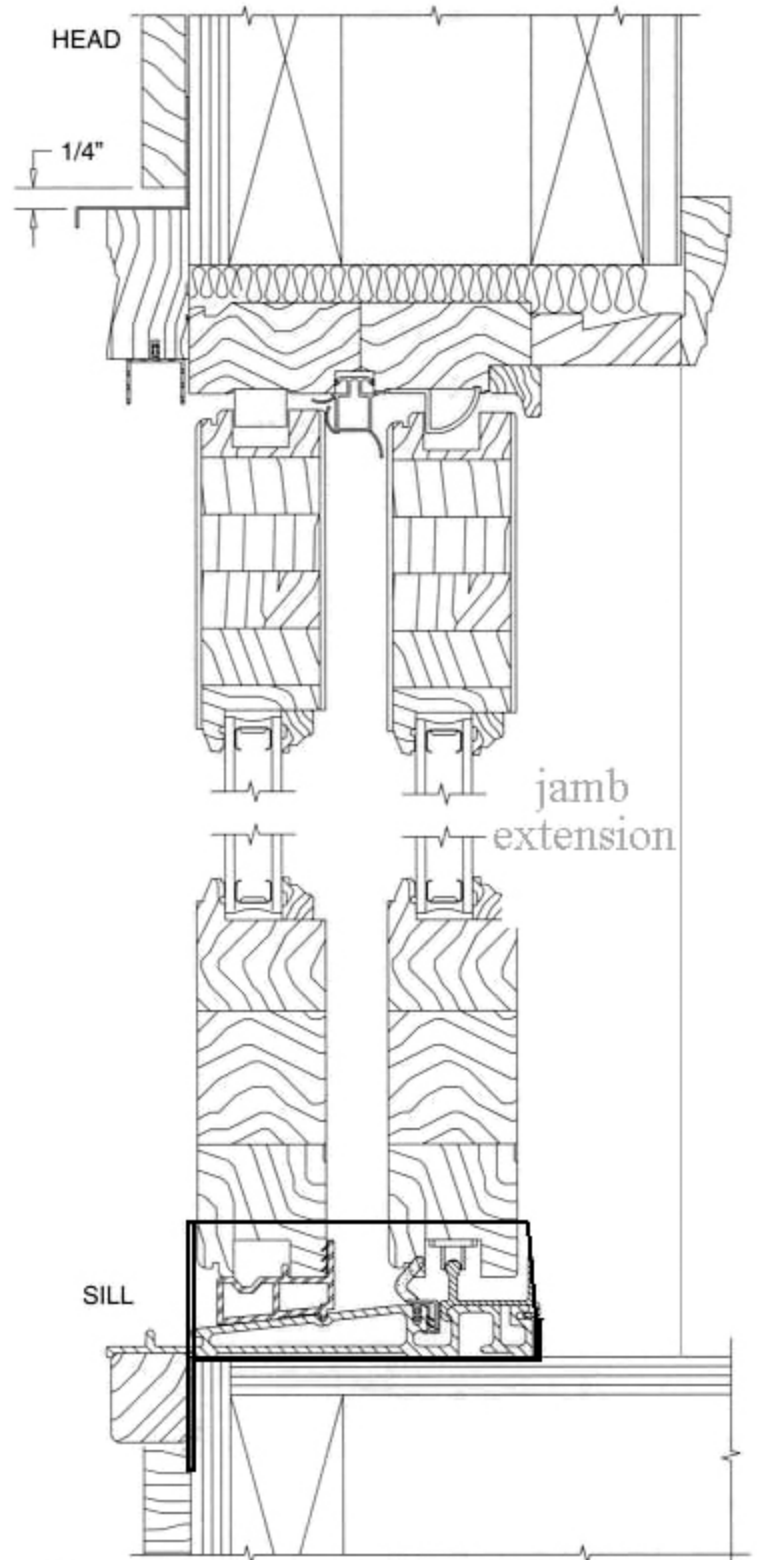

#500 series 4 9/16" for 2x6 wall (wood slider w/extension jambs)